


Typical Exterior Elevation
Fyre-Tec Series 985 Casement Window
 45- Minute UL Rated

See Fire-Rated Glazing Section
 for various options and
 configurations for U.L. labeled
 glazing.

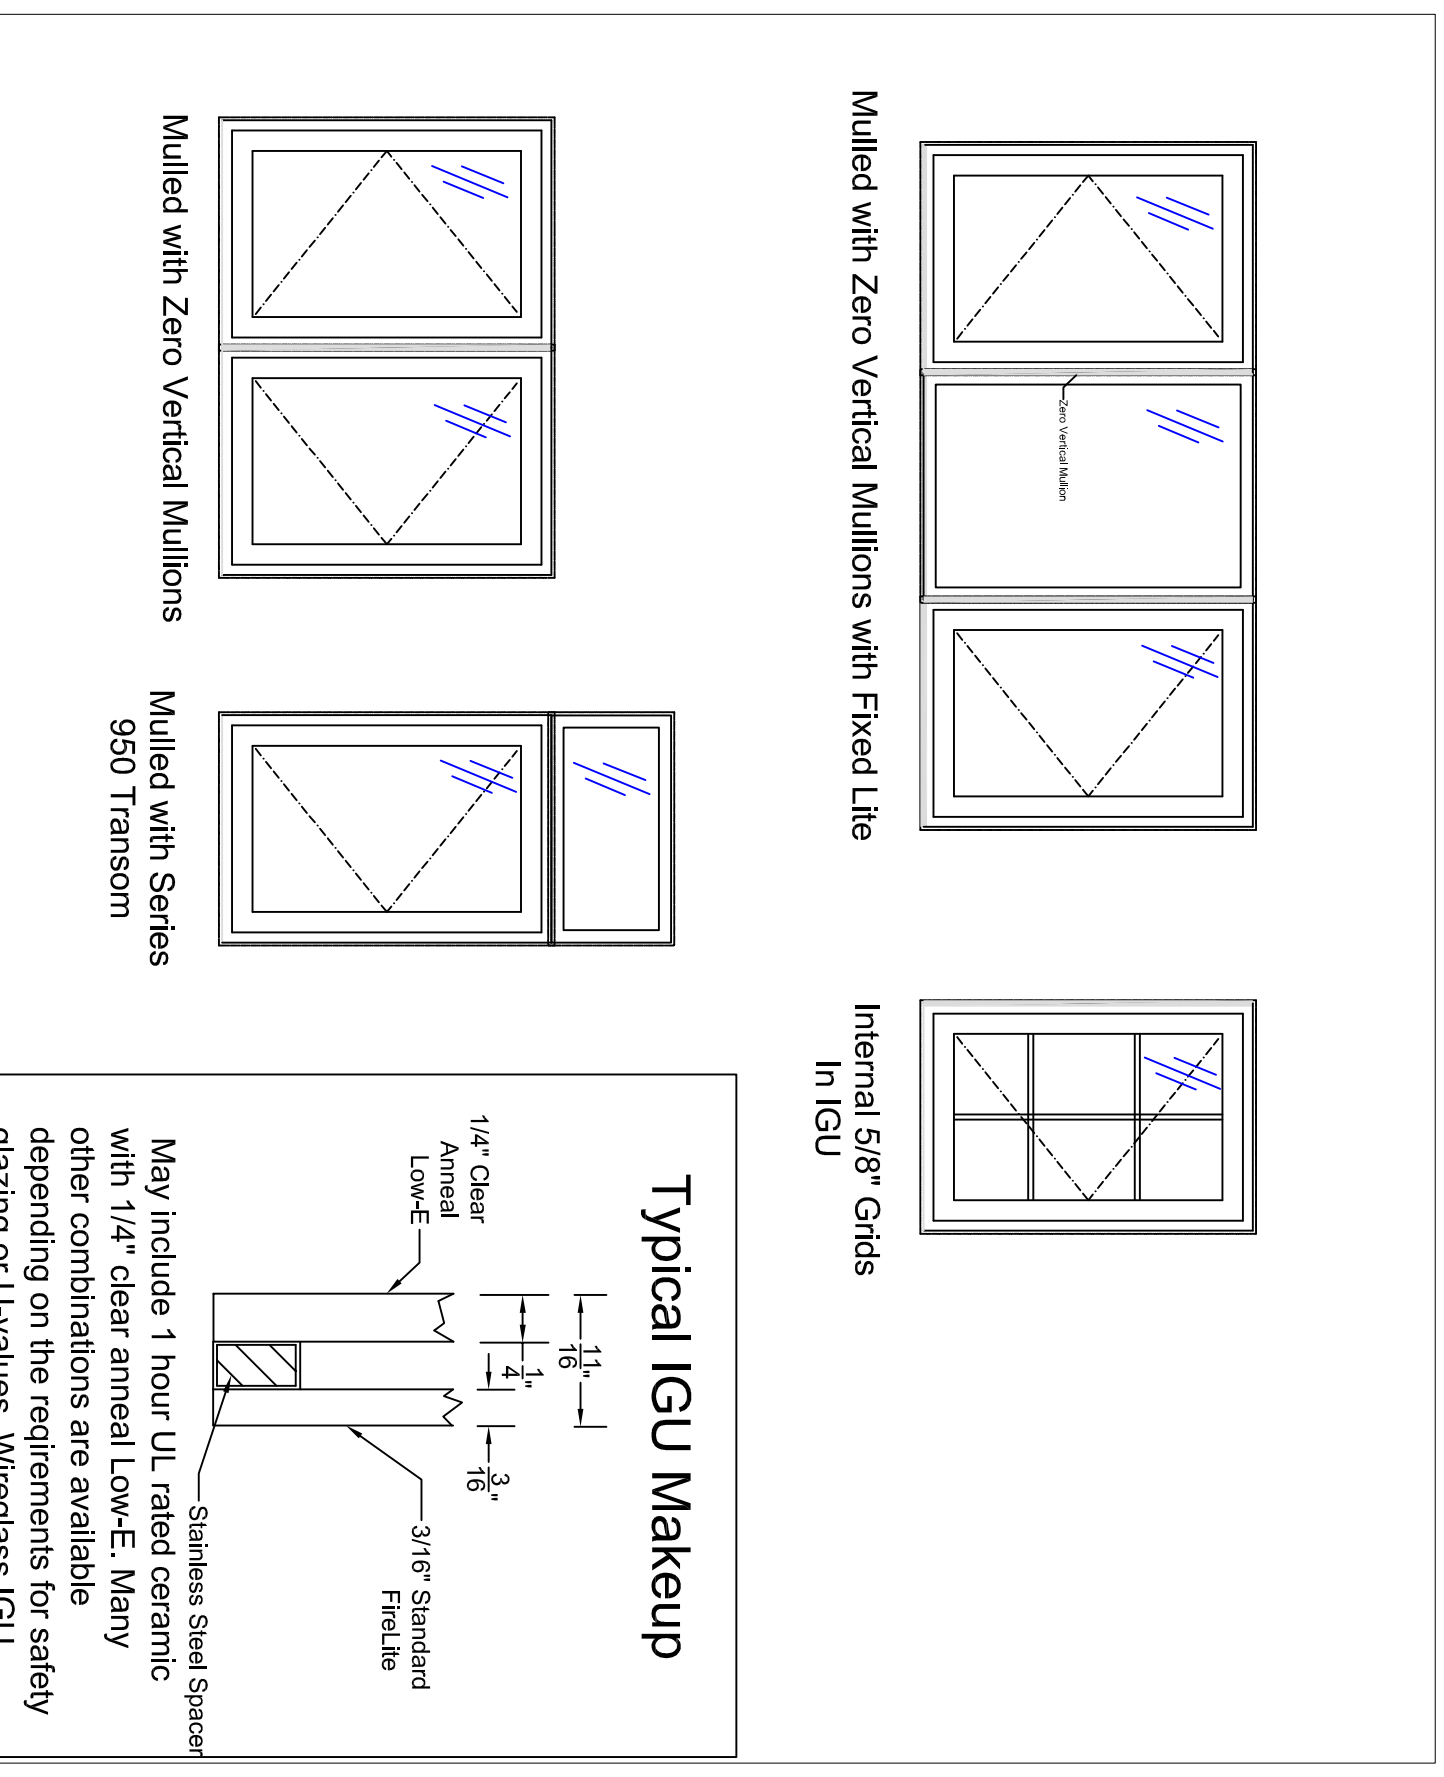

985 Casement

DWN BY

JDD

CK'D BY

TOLERANCE:

1. FRACTIONS ±1/16
 2. DECIMALS ±.0025
 3. ANGLES ± 1/2 DEGREE
- EXCEPT AS NOTED


DATE
 11-30-2015


MAT'L


SCALE
 1:8

PAGE
 1/3


DWG NO. MODEL 985

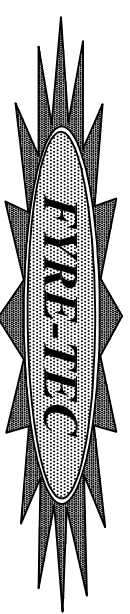

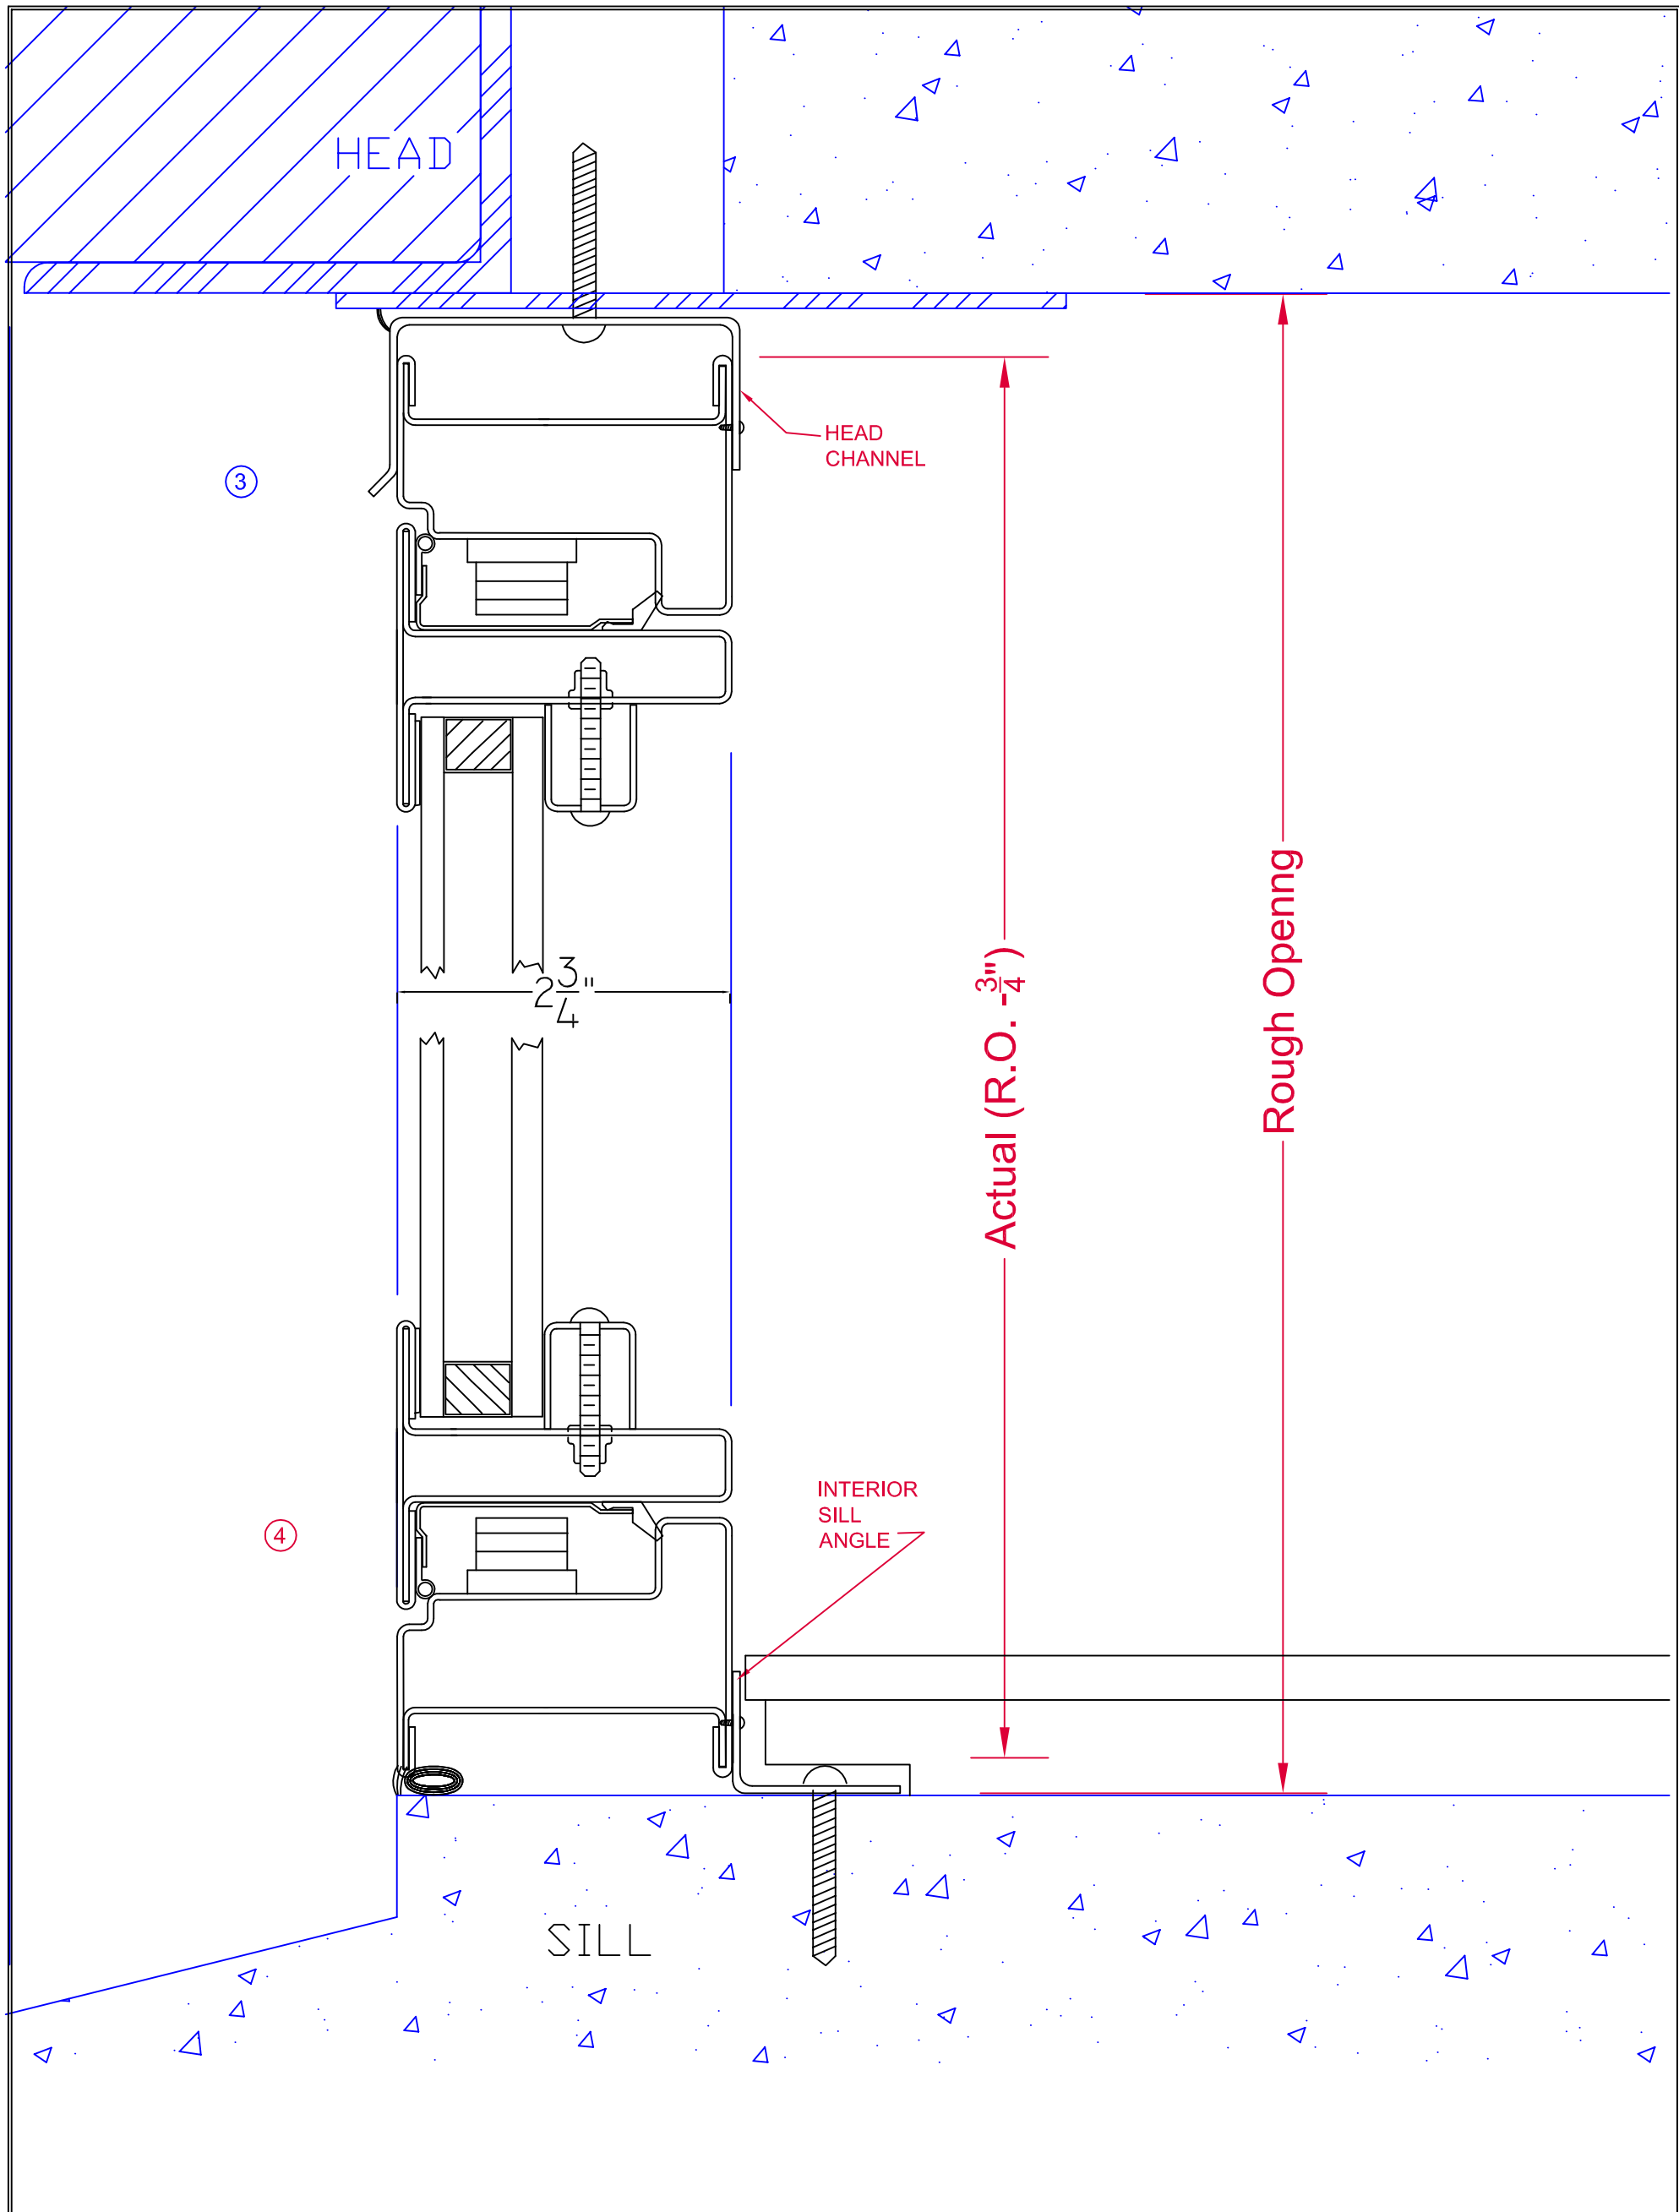

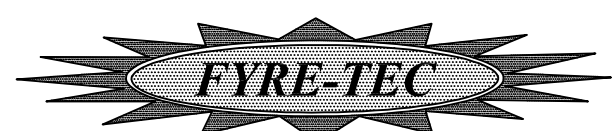HEAD/SILL-SUBFRAME			
DWN BY JDD			
CK'D BY			
DATE 11-30-2015		PAGE 2/3	
SCALE 1:1.5		DWG No. MODEL 985	

TOLERANCE:
 1. FRACTIONS ±1/16
 2. DECIMALS ±.0625
 3. ANGLES ± 1/2 DEGREE
 EXCEPT AS NOTED

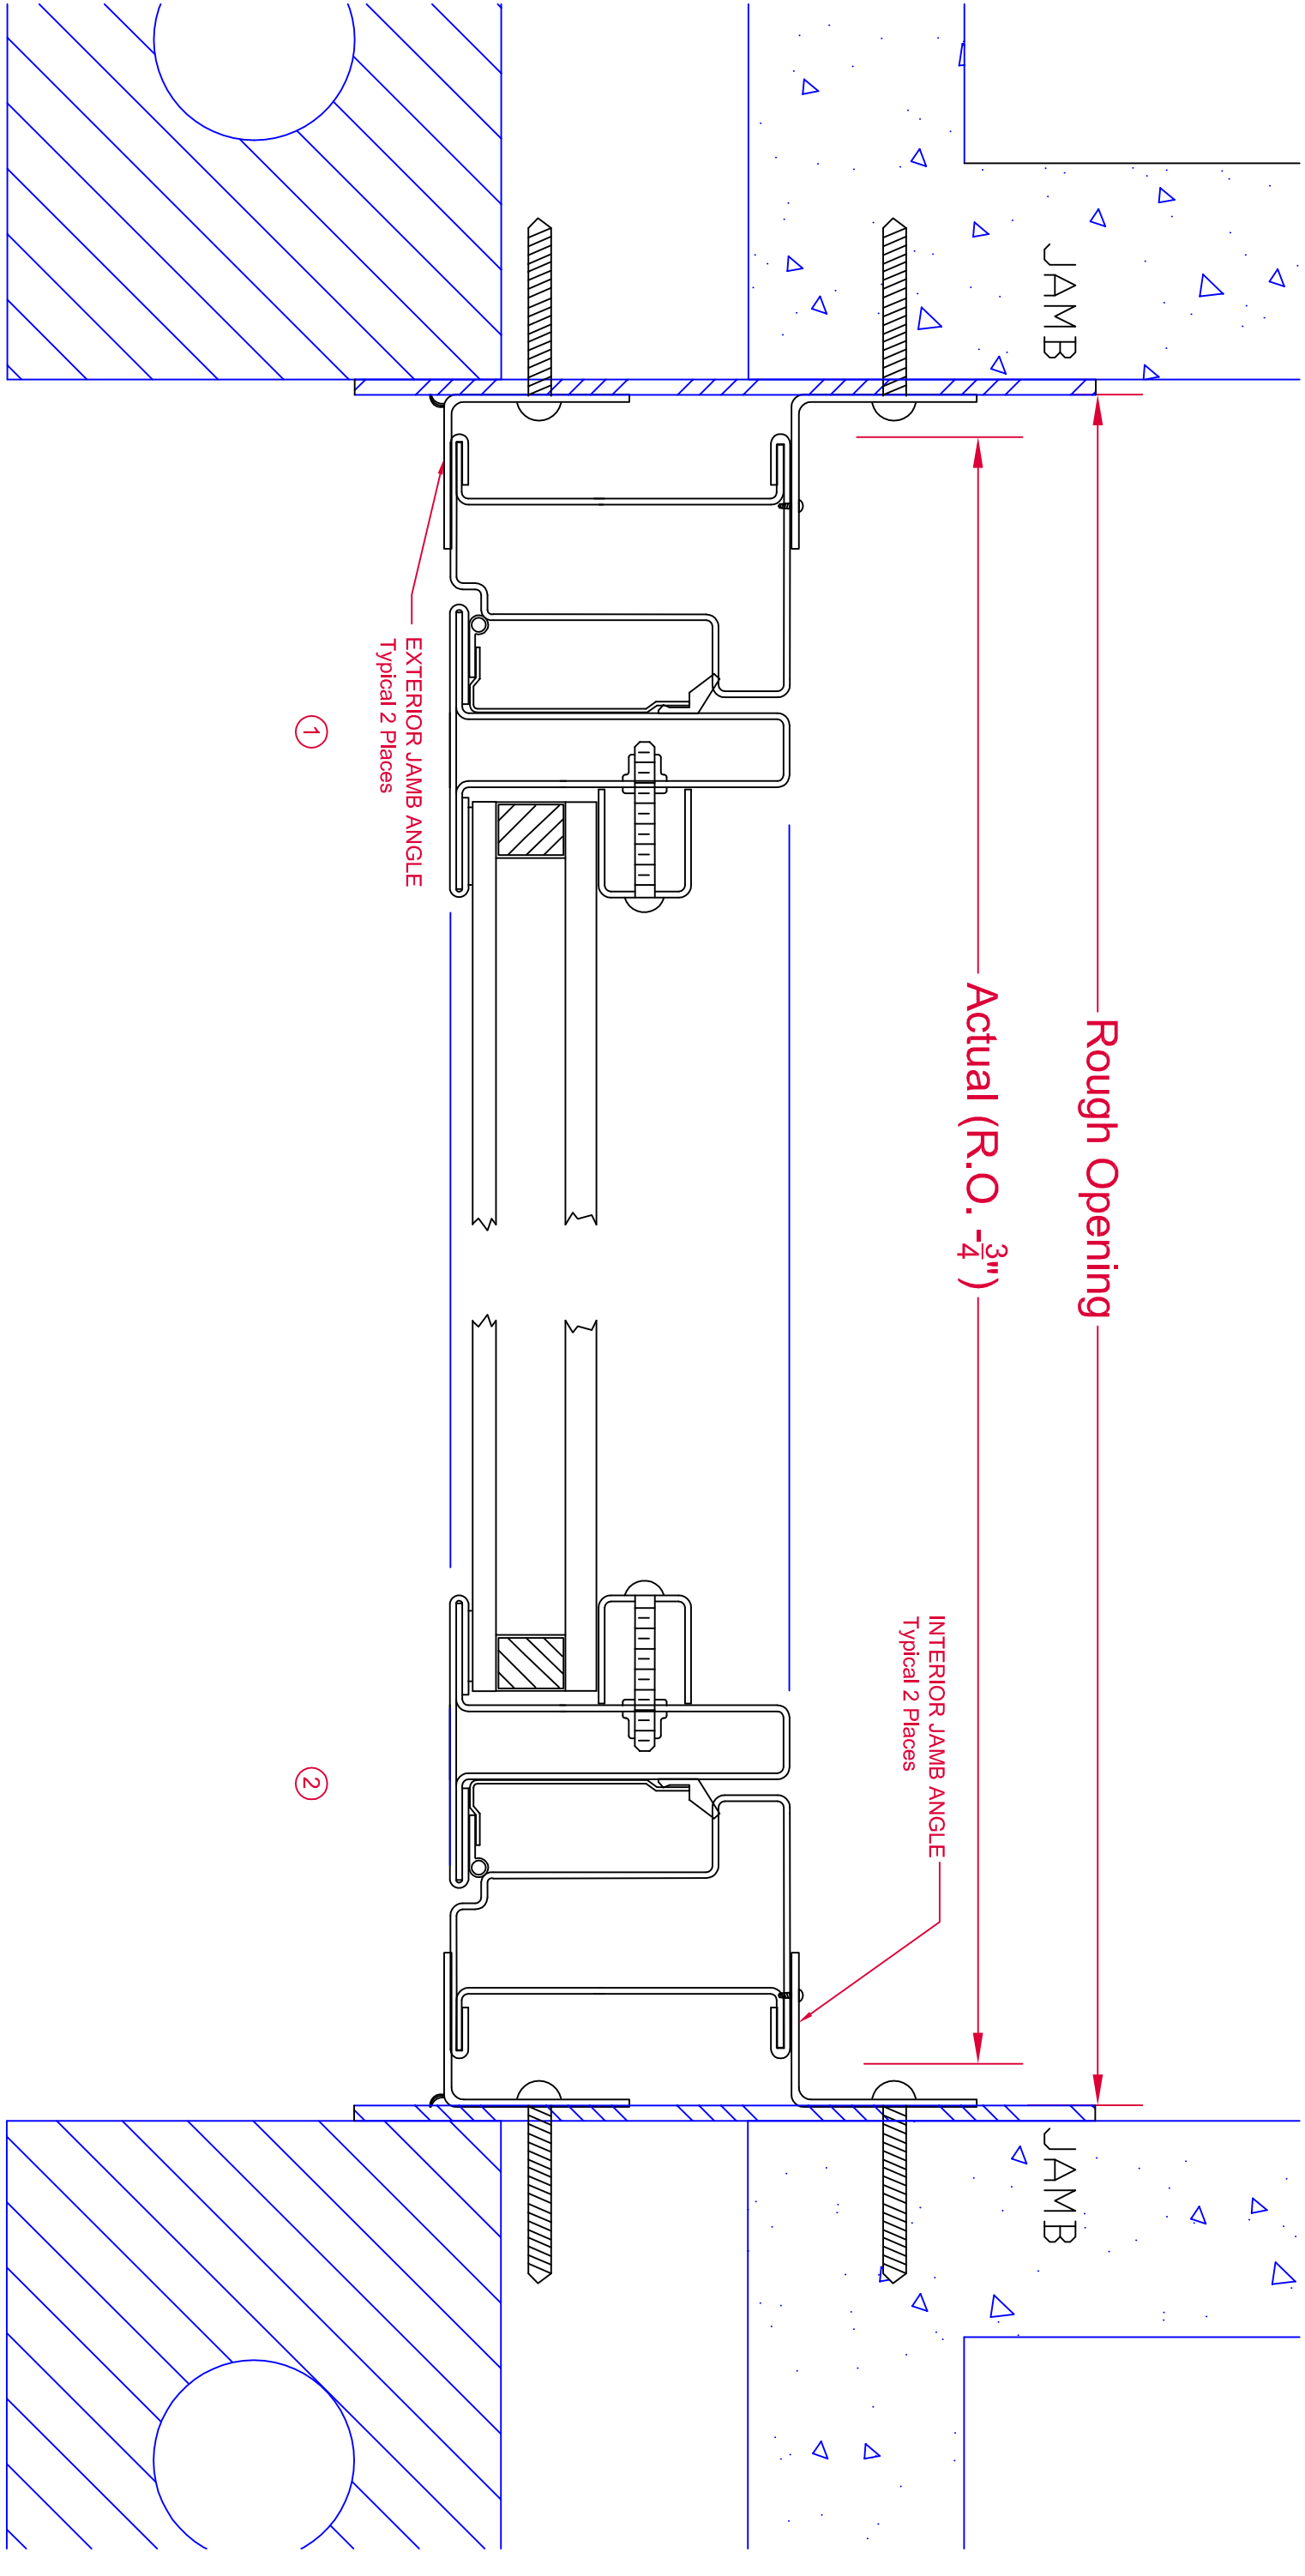

JAMB - SUBFRAME INSTALLATION KIT

DWN BY

JDD

TOLERANCE:

- 1. FRACTIONS ±1/16
 - 2. DECIMALS ±.0025
 - 3. ANGLES ± 1/2 DEGREE
- EXCEPT AS NOTED

CK'D BY

DATE

11-30-2015

SCALE

1:1.5

PAGE

3/3

DWG NO. MODEL 985

